

**SPECIFICATIONS**

**CAPACITY:** MAXIMUM WEIGHT = 4,000 LBS. DYNAMIC  
 MAXIMUM LOAD SIZE = 48" W x 48" L x 70" HIGH  
 MINIMUM LOAD SIZE = TBD


**PRODUCTION RATE:** UP TO 40 LOADS PER HOUR

**ELECTRICAL REQUIREMENTS:** 208 VOLT/3 PHASE+NEUTRAL/60 Hz. 20 AMP SUPPLY

**PNEUMATIC REQUIREMENTS:** ALL ELECTRIC - NO PNEUMATICS REQUIRED!


**CONVEYOR DATA:** 2-1/2" DIA. ROLLERS ON 3" CENTERS c/w 11/16" HEX AXLES  
 RATED 4,000 LBS. PER 5 FT. LONG SECTION  
 CONVEYING SPEED 28 F.P.M.  
 50" EFFECTIVE WIDTH  
 16.4" FROM FLOOR TO TOP OF ROLLERS

**PLAN VIEW**

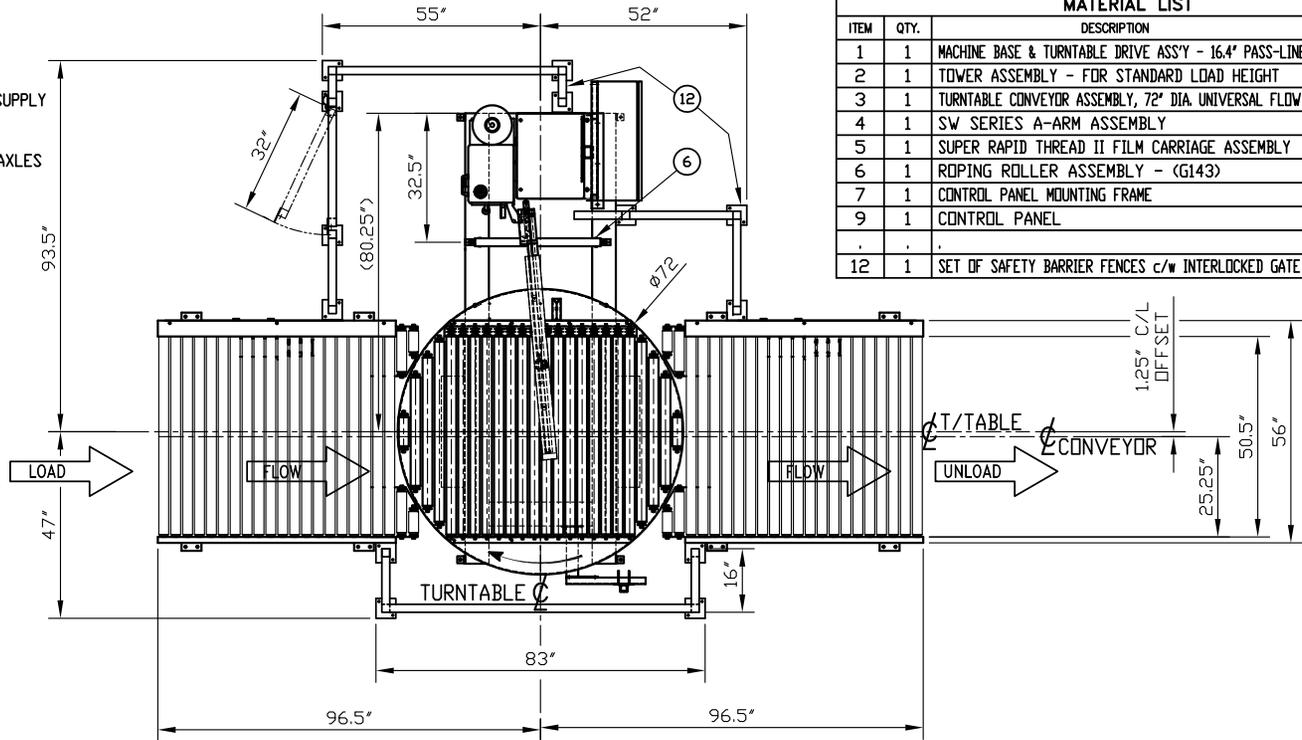


MATERIAL LIST			
ITEM	QTY.	DESCRIPTION	PART No.
1	1	MACHINE BASE & TURNABLE DRIVE ASS'Y - 16.4" PASS-LINE	G3300-261-01-00-R0
2	1	TOWER ASSEMBLY - FOR STANDARD LOAD HEIGHT	G2700-050-00-R4
3	1	TURNABLE CONVEYOR ASSEMBLY, 72" DIA. UNIVERSAL FLOW	G4900-113-00-R1
4	1	SW SERIES A-ARM ASSEMBLY	G6700-045-00-R4
5	1	SUPER RAPID THREAD II FILM CARRIAGE ASSEMBLY	G2900-115-00-R7
6	1	ROPING ROLLER ASSEMBLY - (G143)	G5700-023-00
7	1	CONTROL PANEL MOUNTING FRAME	C3360
9	1	CONTROL PANEL	E3300-TBA
12	1	SET OF SAFETY BARRIER FENCES c/w INTERLOCKED GATE	G3300-162-12-00

OPTIONAL ITEMS (SOME NOT SHOWN)			
ITEM	QTY.	DESCRIPTION	PART No.
20	1	MACHINE VERSION 3300-A3 - INCLUDING:	
A	1	TURNABLE CONVEYOR CONTOUR ROLLERS BOTH SIDES, LEVEL	
B	1	5' C.D.L.R. OUTFEED CONVEYOR c/w TRANSITION ROLLERS	G4900-093-00-16-R3
C	1	5' C.D.L.R. INFEEED CONVEYOR c/w TRANSITION ROLLERS	G4900-098-00-16-R3
D	1	TURNABLE LOAD POSITIONING PHOTO-EYE & REFLECTOR	C1542-R3

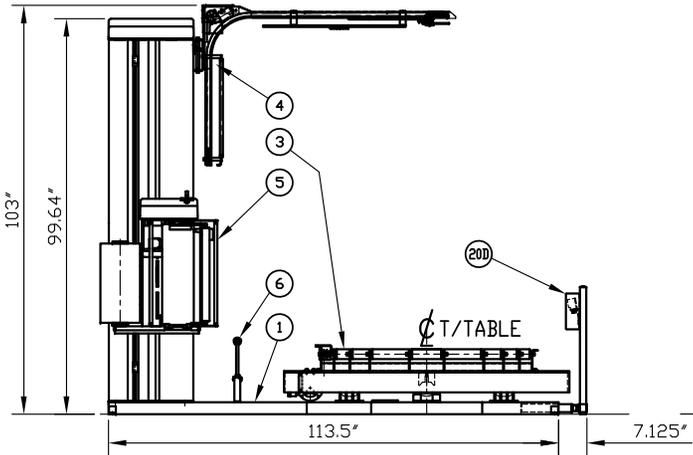

**SIDE ELEVATION**

(INFEEED CONVEYOR AND FENCES NOT SHOWN FOR CLARITY)

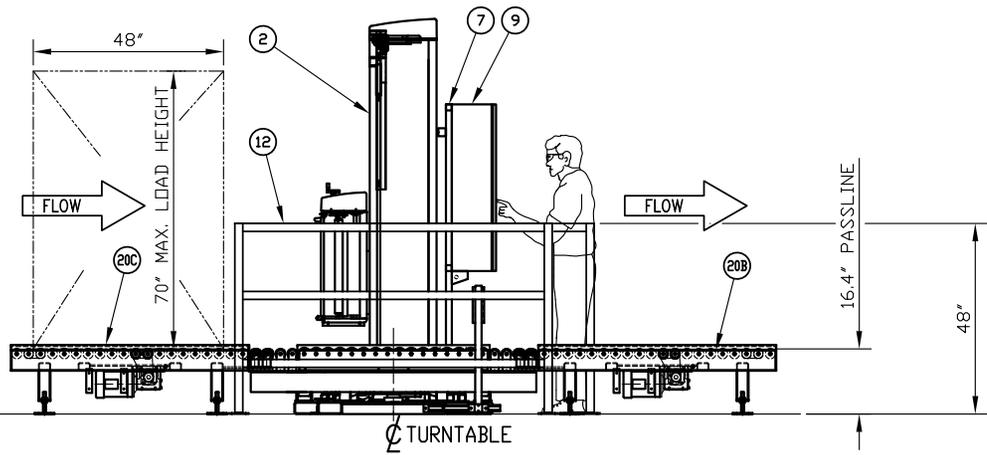

**FRONT ELEVATION**

SERIAL No.: PROPOSAL  
 DISTRIBUTOR: TBA  
 CUSTOMER: TBA  
 LOCATION: TBA

<b>COUSINS PACKAGING INC.</b>			
SCALE 1 : 24		TITLE MODEL 3300-A CONVEYORIZED PLATFORM AUTOMATIC	
DATE JULY 10, 2019		STRETCH WRAP SYSTEM c/w L-R FLOW - GENERAL ARRANGEMENT	
No.	DESCRIPTION	DRAWN BY	CHECKED BY
	REVISIONS	TvL	
		DRAWING NO. G3300-285-00	
		SHEET 1 OF 1	
		REVISION 0	